


Skizzen-Muster
Wintergarten & Restaurant

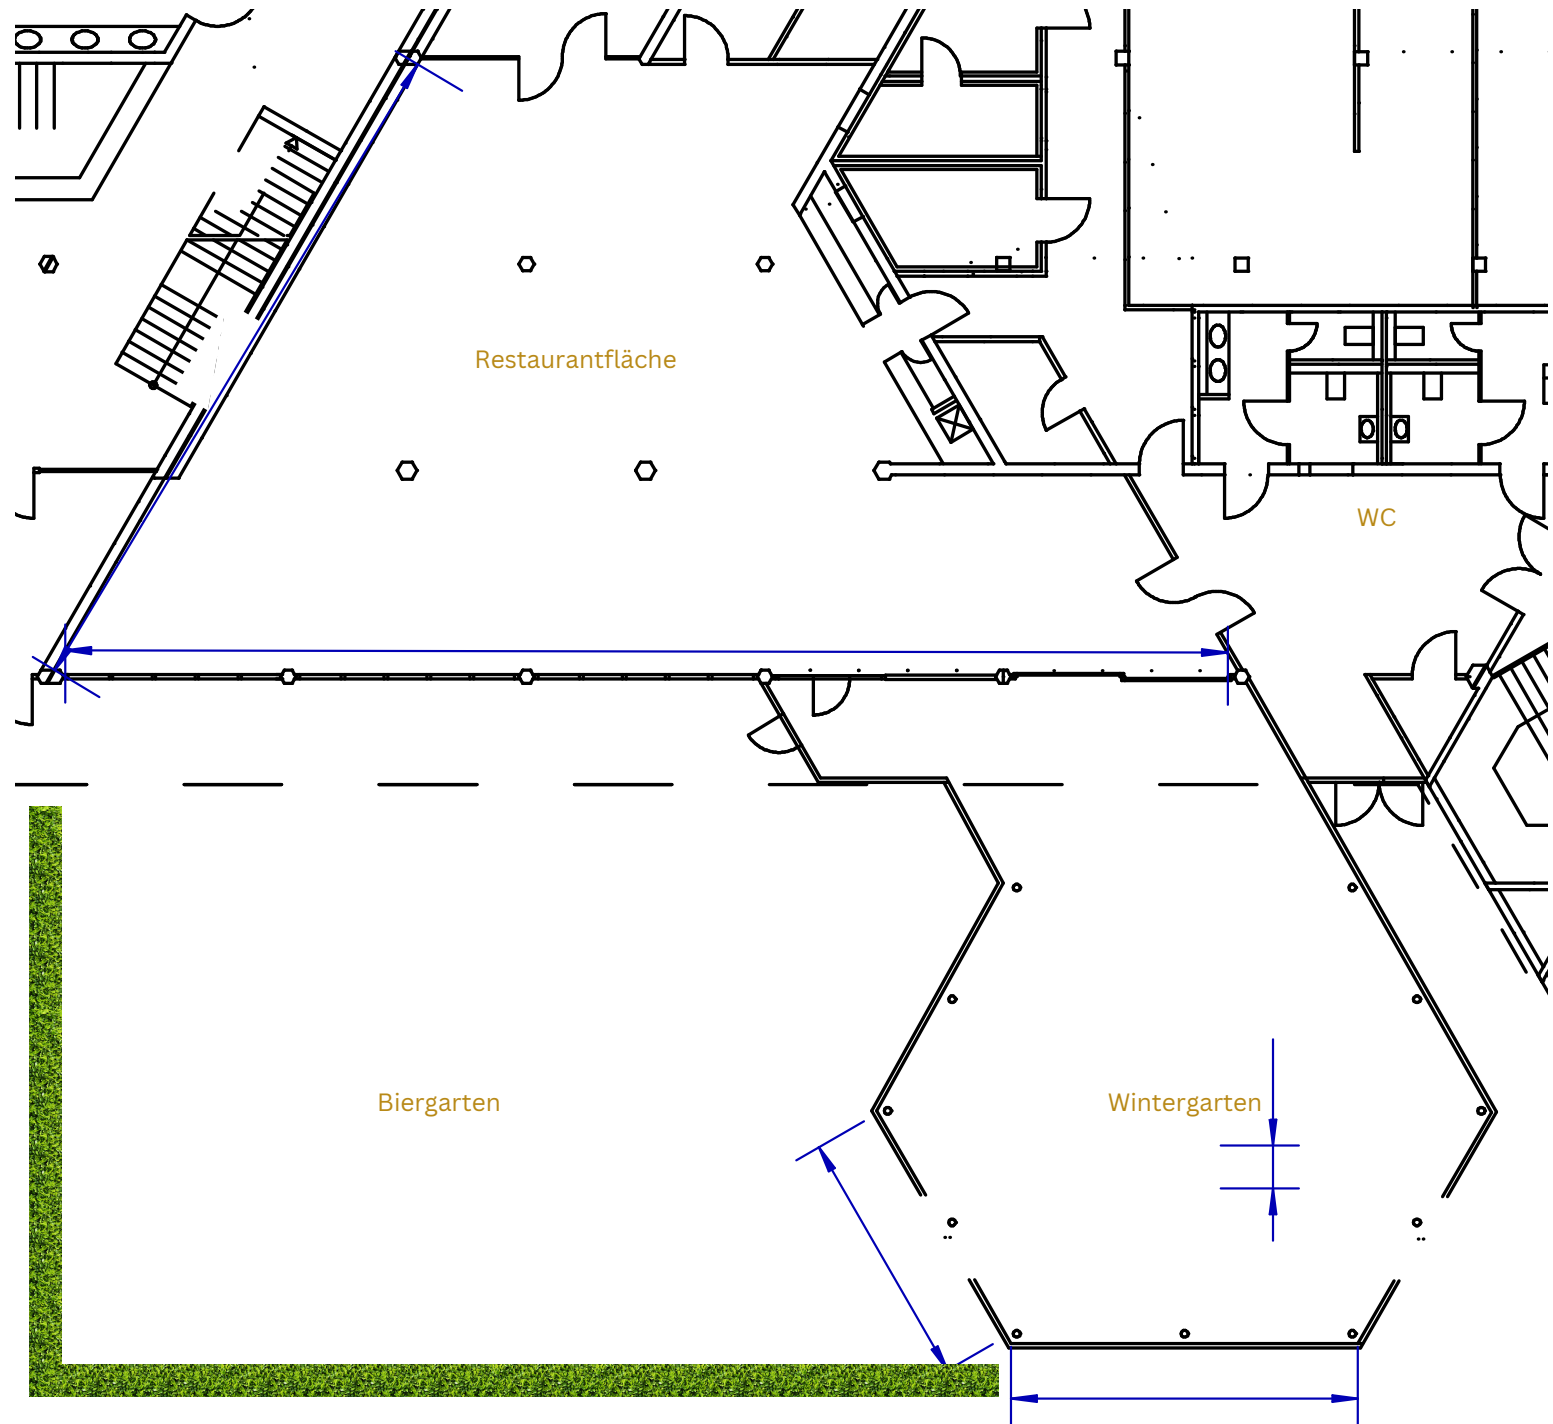

Name:

VA Datum: